




1 ECW60 - 180mm CURTAIN WALL HORIZONTAL SECTION DETAIL - 1

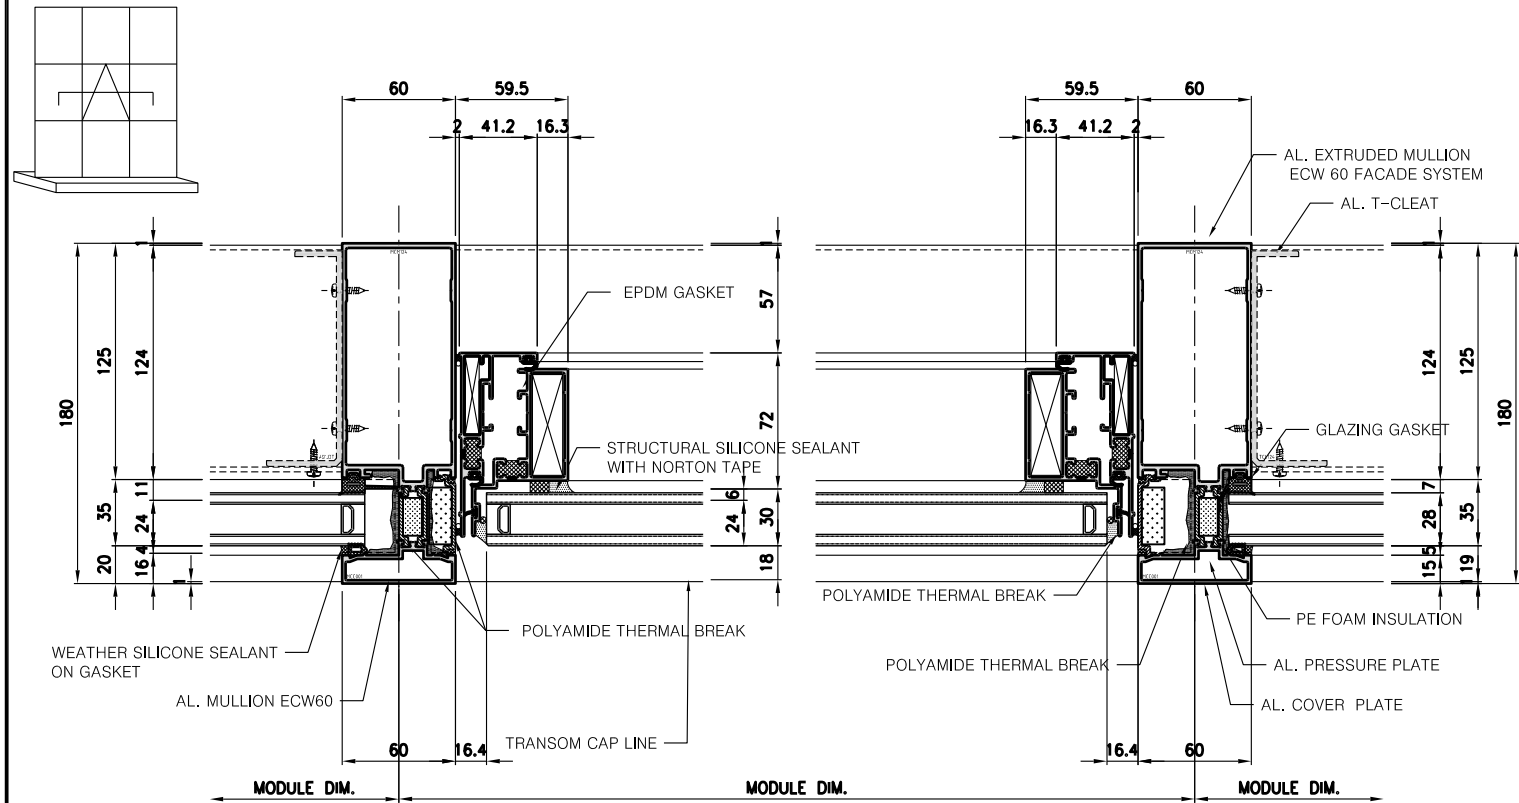

3 ECW60 - 180mm CURTAIN WALL HORIZONTAL SECTION DETAIL - 3

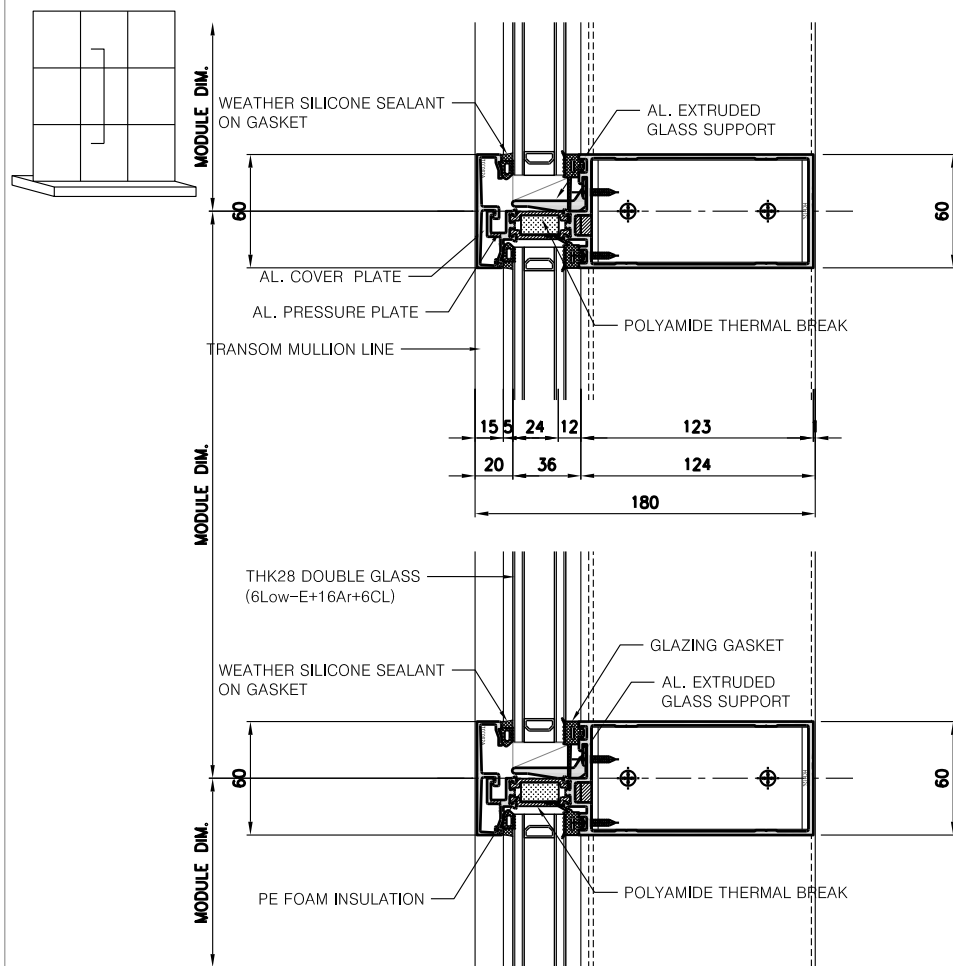

2 ECW60 - 180mm CURTAIN WALL VERTICAL SECTION DETAIL - 2

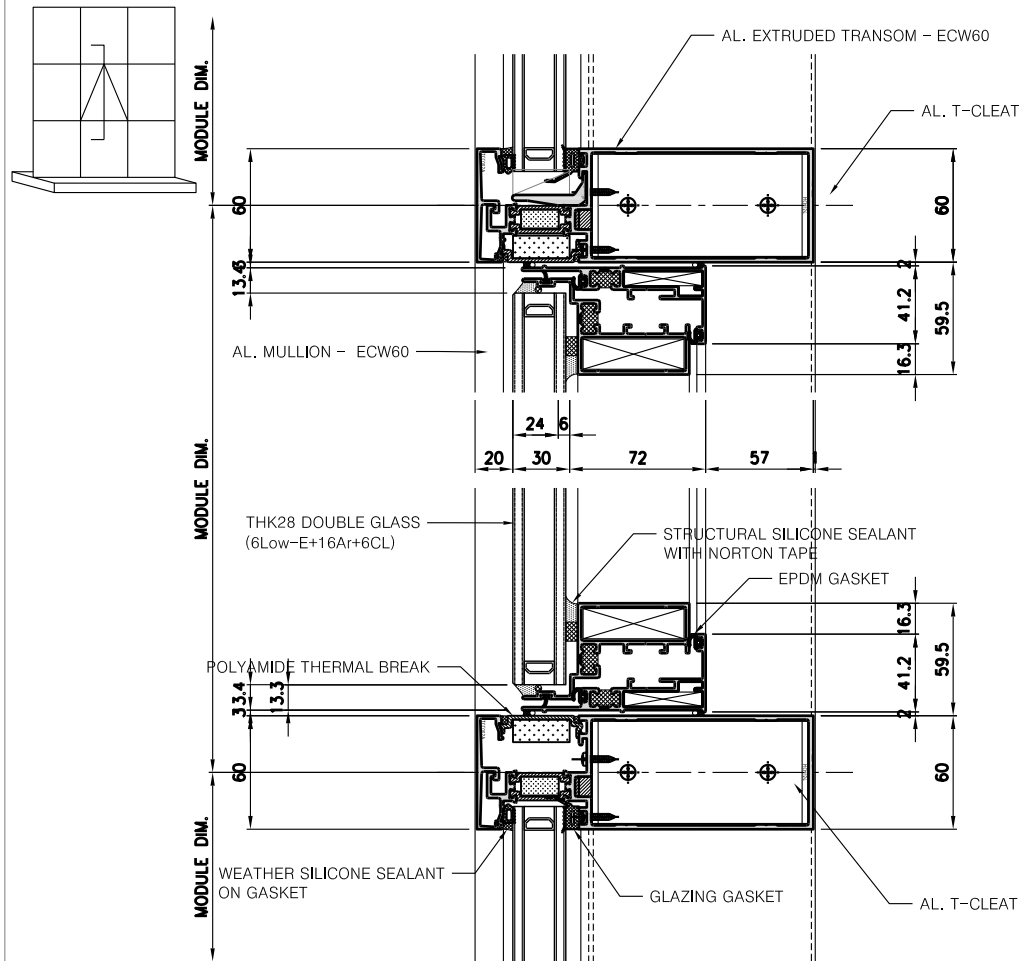

4 ECW60 - 180mm CURTAIN WALL VERTICAL SECTION DETAIL - 4

EAGON  
이건창호

#### SYSTEM

ECW60 CURTAIN WALL

28MM

CAP TYPE

#### NOTE.

REV.	DESCRIPTION	DATE
△		
△		
△		
△		
△		
△		

CODE NO.

PROJECT TITLE

ECW 60  
REV 2.0

DRAWING NAME

CAP 28

DRAWING BY  
김재호

CHECKED BY  
DATE  
2024.06.11

APPROVED BY  
DRAWING NO

FILE NAME

(주)이건창호  
인천광역시 미추홀구 염전로 91 (도화동)  
T 1522-1271 F (032) 760 0090